



# Site notice

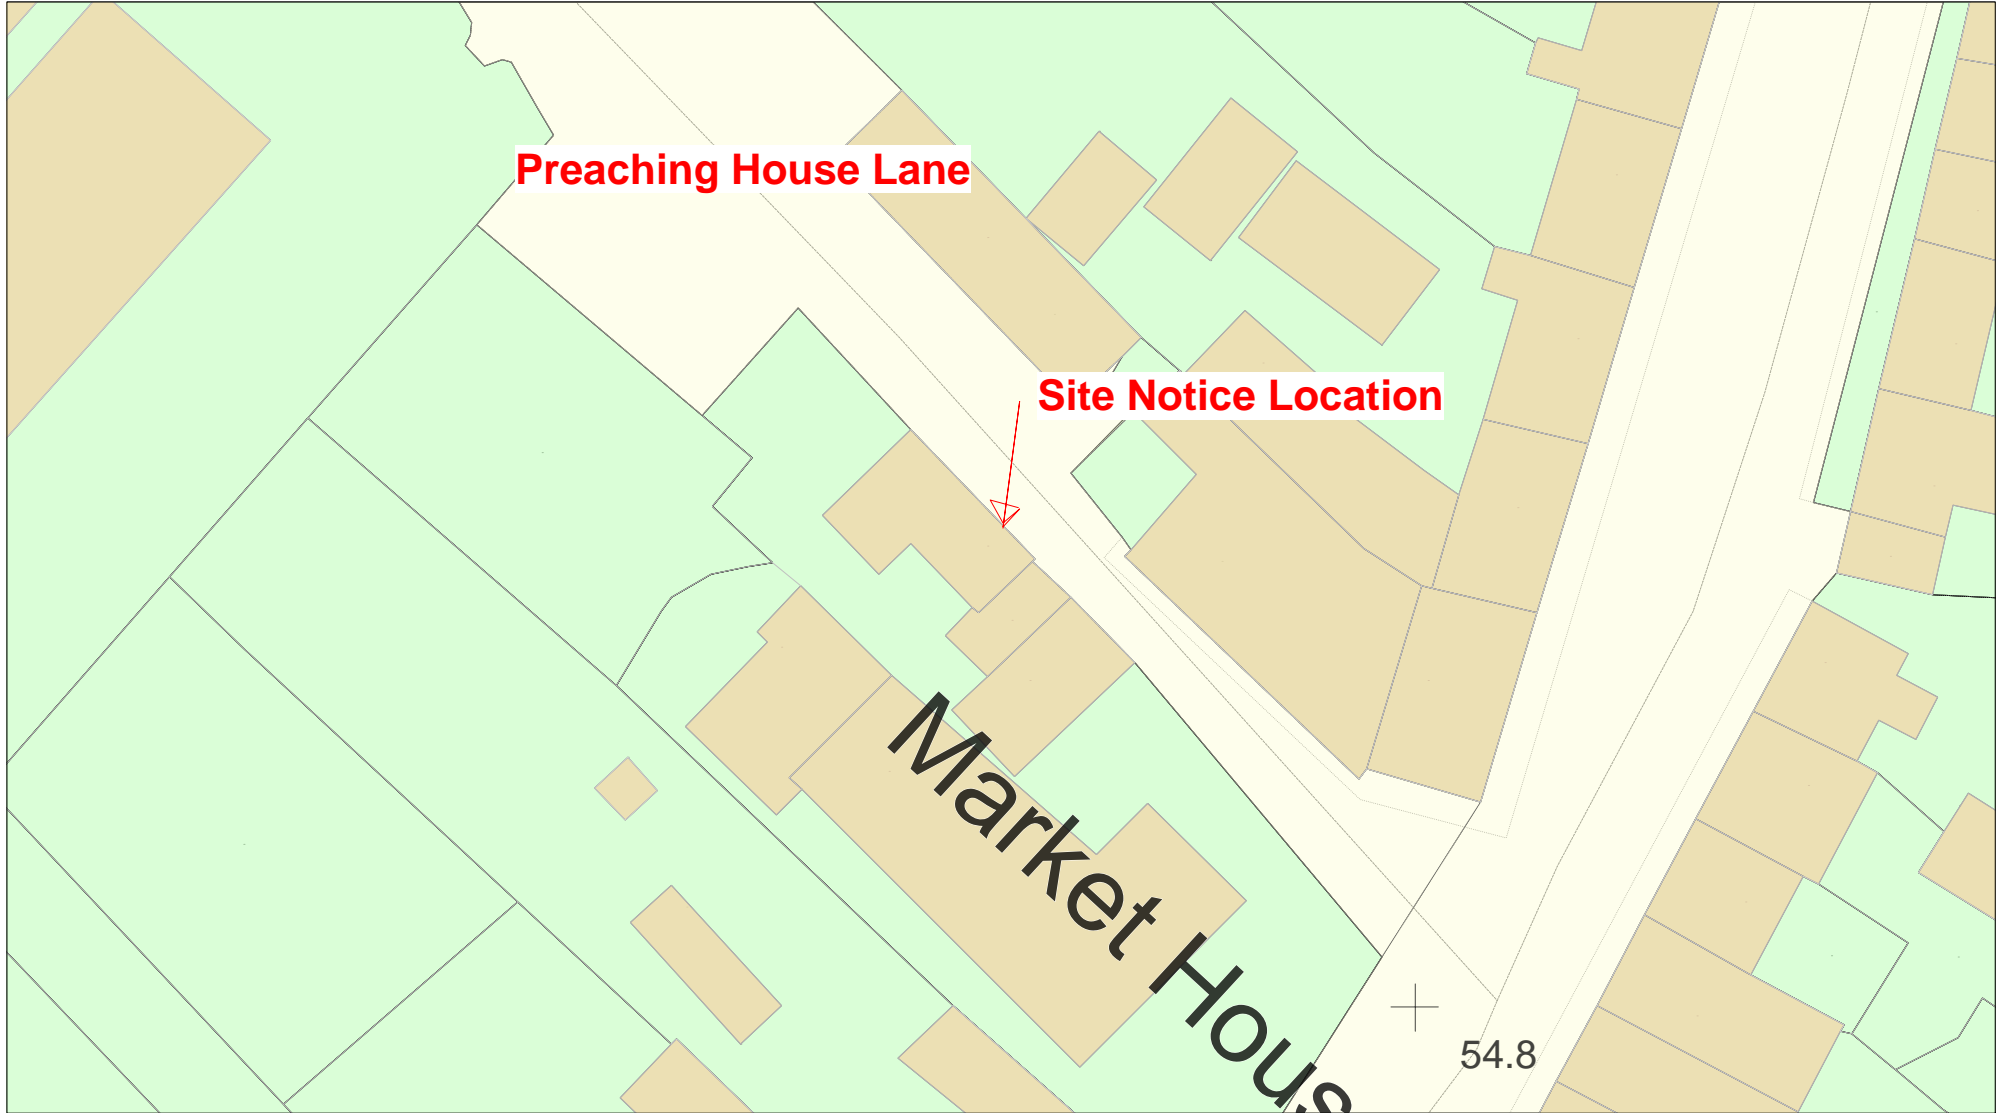

**Cavan County Council**  
Comhairle Chontae an Chabháin

Farnham Street,  
Cavan  
049 4378300

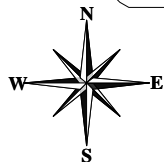

**Project:** Ballyconnell



Drawn By:	
Survey By:	
Date:	19/03/24
Scale:	1:500