

NOTE:
Is to improve the safety of pedestrians and cyclists. The main objective of this proposal is to provide walking and cycling infrastructure along this link to serve numerous residential, schools and college located along this stretch of roadway to the Cavan Town Centre.

Proposed combined zebra crossing
New footpath and new kerb retain existing kerb line

SITE LOCATION MAP



Photo 1: Existing Photo




Photo 2: Existing Photo



Photo 3: Existing Photo



Photo 4: Existing Photo

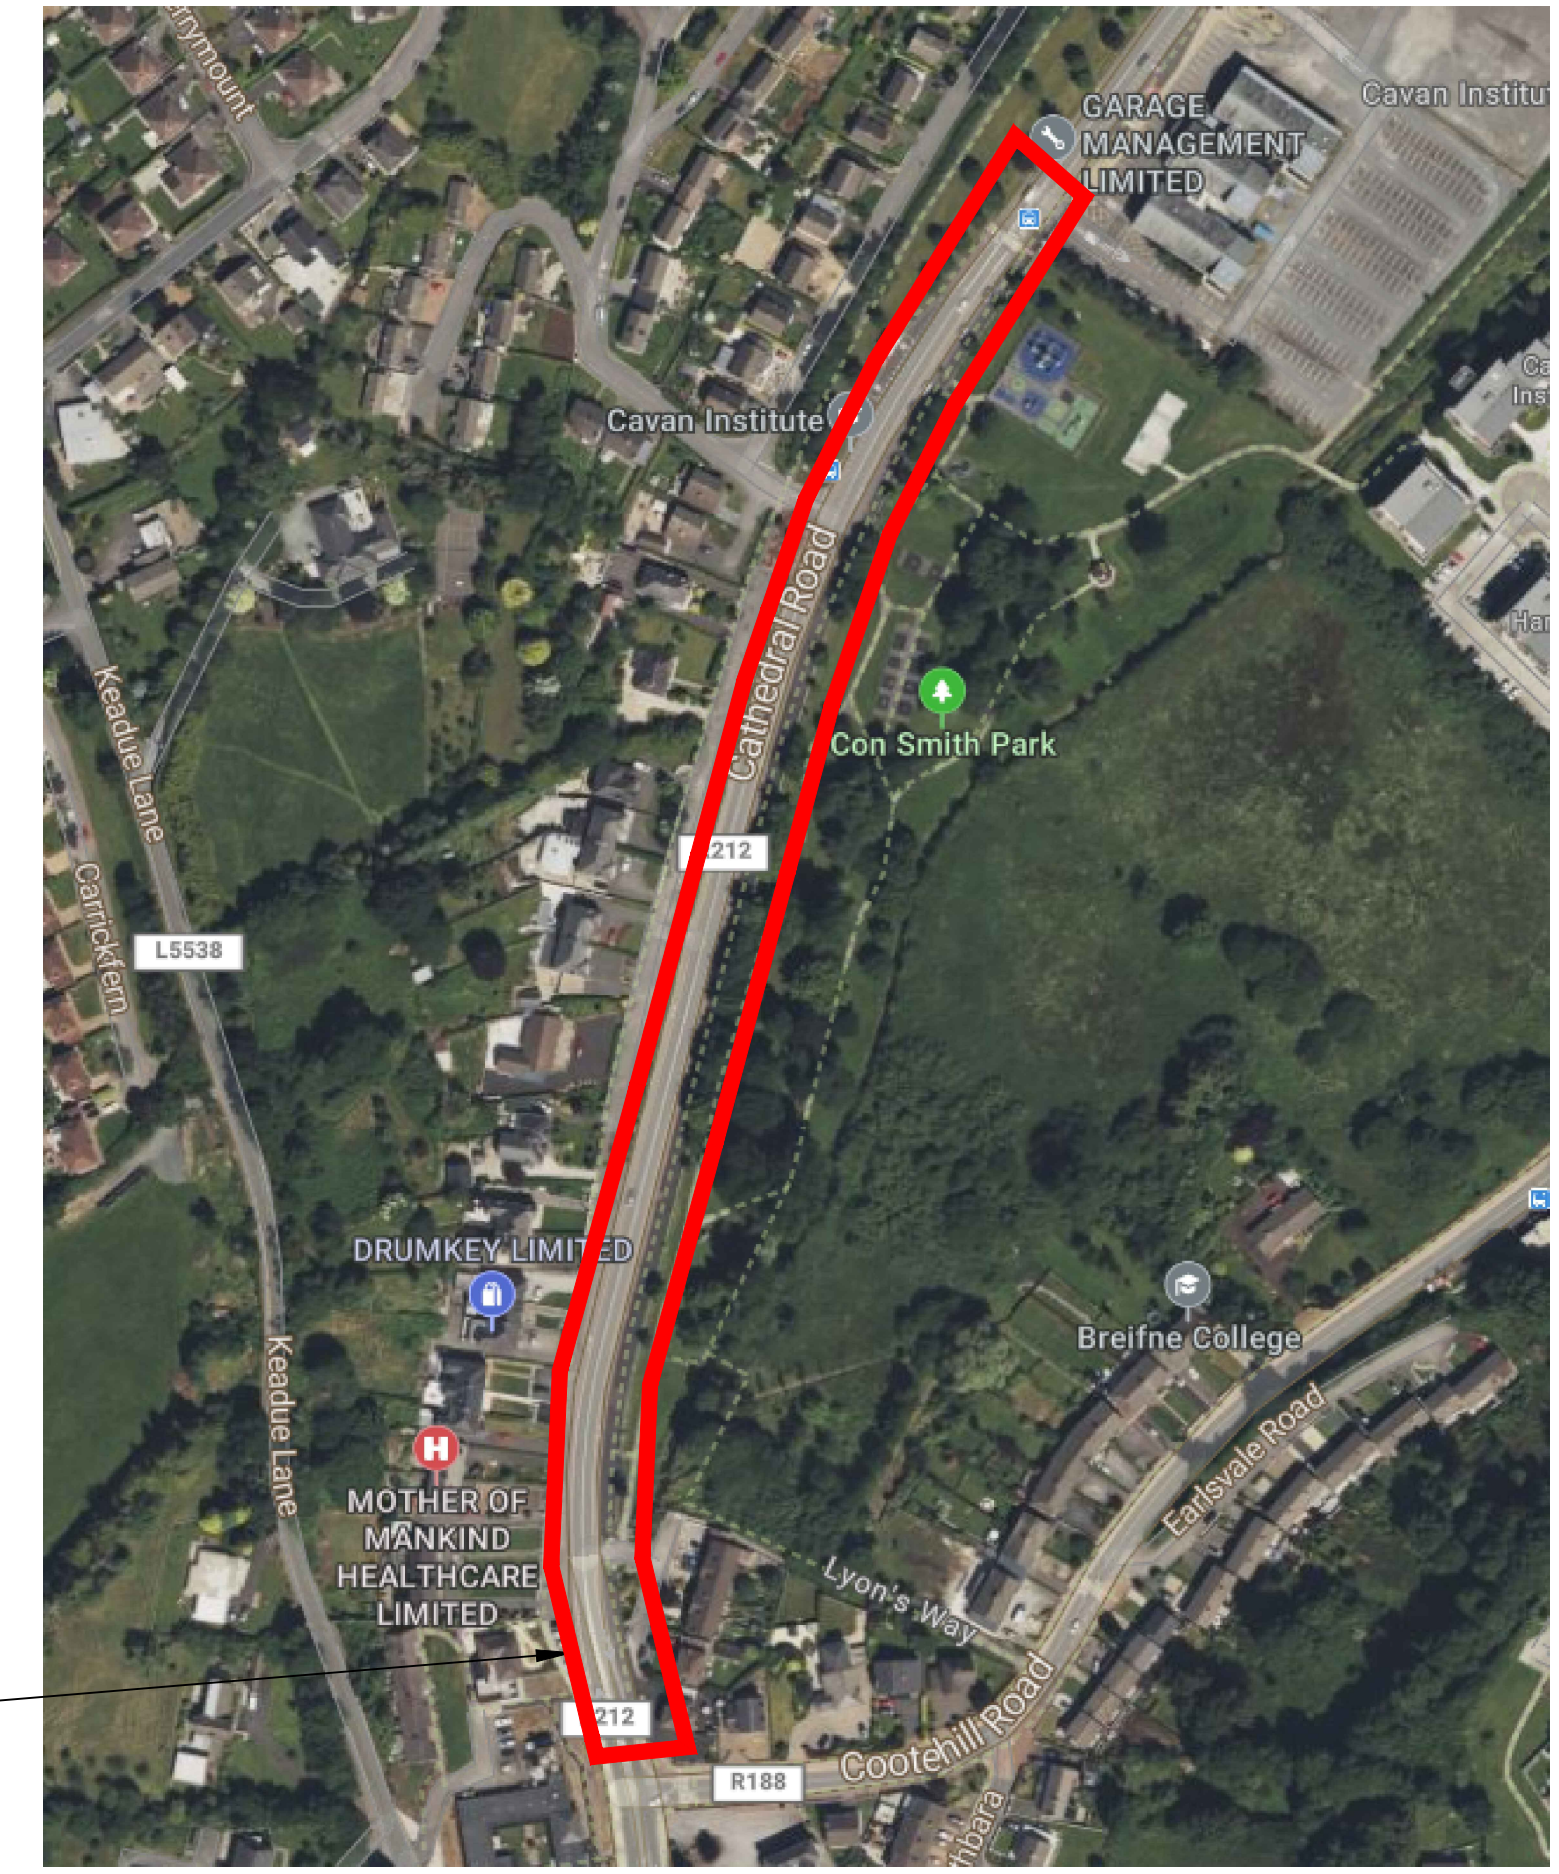

Area of works outlined in RED

PADDY CONNAUGHTON
DIRECTOR OF SERVICES
ROADS AND INFRASTRUCTURE
CAVAN COUNTY COUNCIL
COURTHOUSE
FARNHAM ST.
CAVAN

Rev.	By	Date	Description
A	TS	23/04/24	Issued to NTA
B	TS	26/04/24	Issued for Section 38

PROJECT : CN/22/0013 NTA Active Travel Section 2		P1000
COMPONENT: Proposed Cycle Lane Loreto school to Cavan town		
TITLE: P1000 Location Layout		
Designed By: OM/JS	File Location:	P1000
Drawn By: TS	Scale: NTS @ A1	
Checked By: OM/JS	Date: April 2023	