




LEGEND	
Existing Wall Boundary	
New 20mm upstand Dropped Kerb	
New 60mm upstand road kerb between footpath and cycle track	
New 120mm upstand road kerb	
New 120mm upstand road kerb between cycle track and road	
New 75mm upstand road kerb	
New transition kerb	
Existing kerb line	
Existing Carriageway	
New Supply and lay binder course 60mm AC 20 DBA Supply and lay surface course 40mm SMA 10mm chip flexible footpaths	
New 150mm XF4 Concrete footpath with A393 mesh	
Existing footpath to remain	
New Cycle Track	
Tactile Paving Type 1	
Tactile Paving Type 2	
Tactile Paving Type 3	
150mm Aco multidrain M100D channel with ultra steel galvanised edge rail, heelguard mesh galvanised steel grate class D400 code 132885 or equivalent	

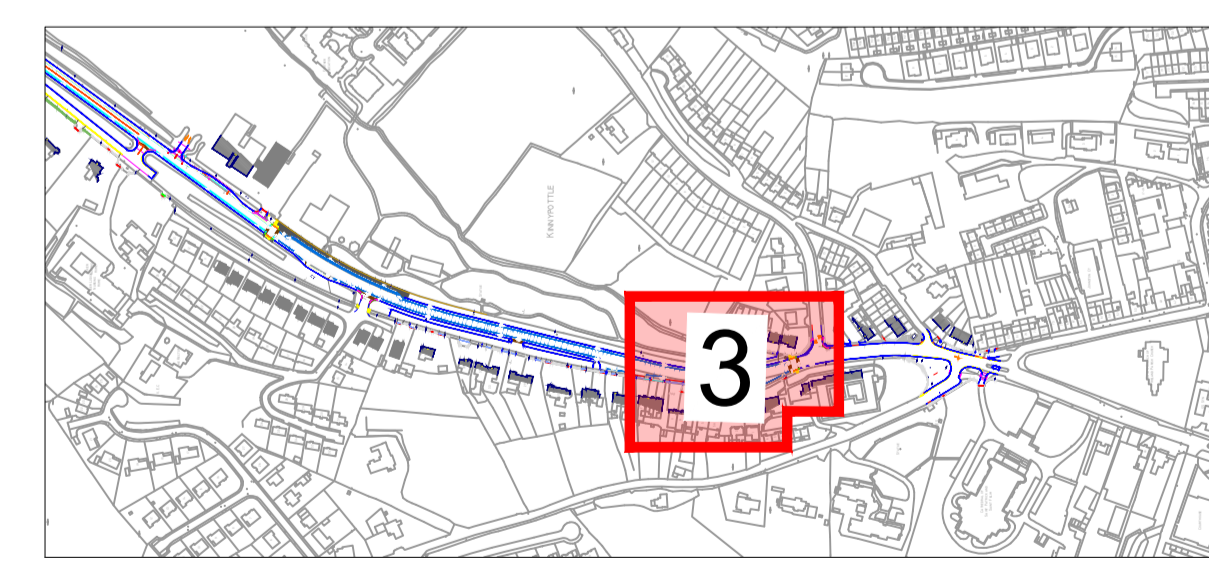

KEYPLAN

Project Ireland 2040
Building Ireland's Future

NTA
Údarás Náisiúnta Iompair
National Transport Authority

Cavan
Comhairle Contae an Chabháin
Cavan County Council

PADDY CONNAUGHTON
DIRECTOR OF SERVICES
ROADS AND INFRASTRUCTURE
CAVAN COUNTY COUNCIL
COURTHOUSE
FARNHAM ST.
CAVAN

Rev.	By	Date	Description
A	TS	23/04/24	Issued to NTA
B	TS	26/04/24	Issued for Section 38

PROJECT : CN/22/0013 NTA Active Travel – SECTION 2		
COMPONENT: Proposed Cycle Lane Loreto school to Cavan town		
TITLE: P1103 Proposed Layout Sheet 3 of 3		
Designed By: OM/JS	File Location:	P1103
Drawn By: TS	Scale: 1:250 @ A1	
Checked By: OM/JS	Date: April 2024	