



Site Location

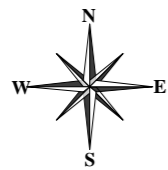

Project: Ballyconnell

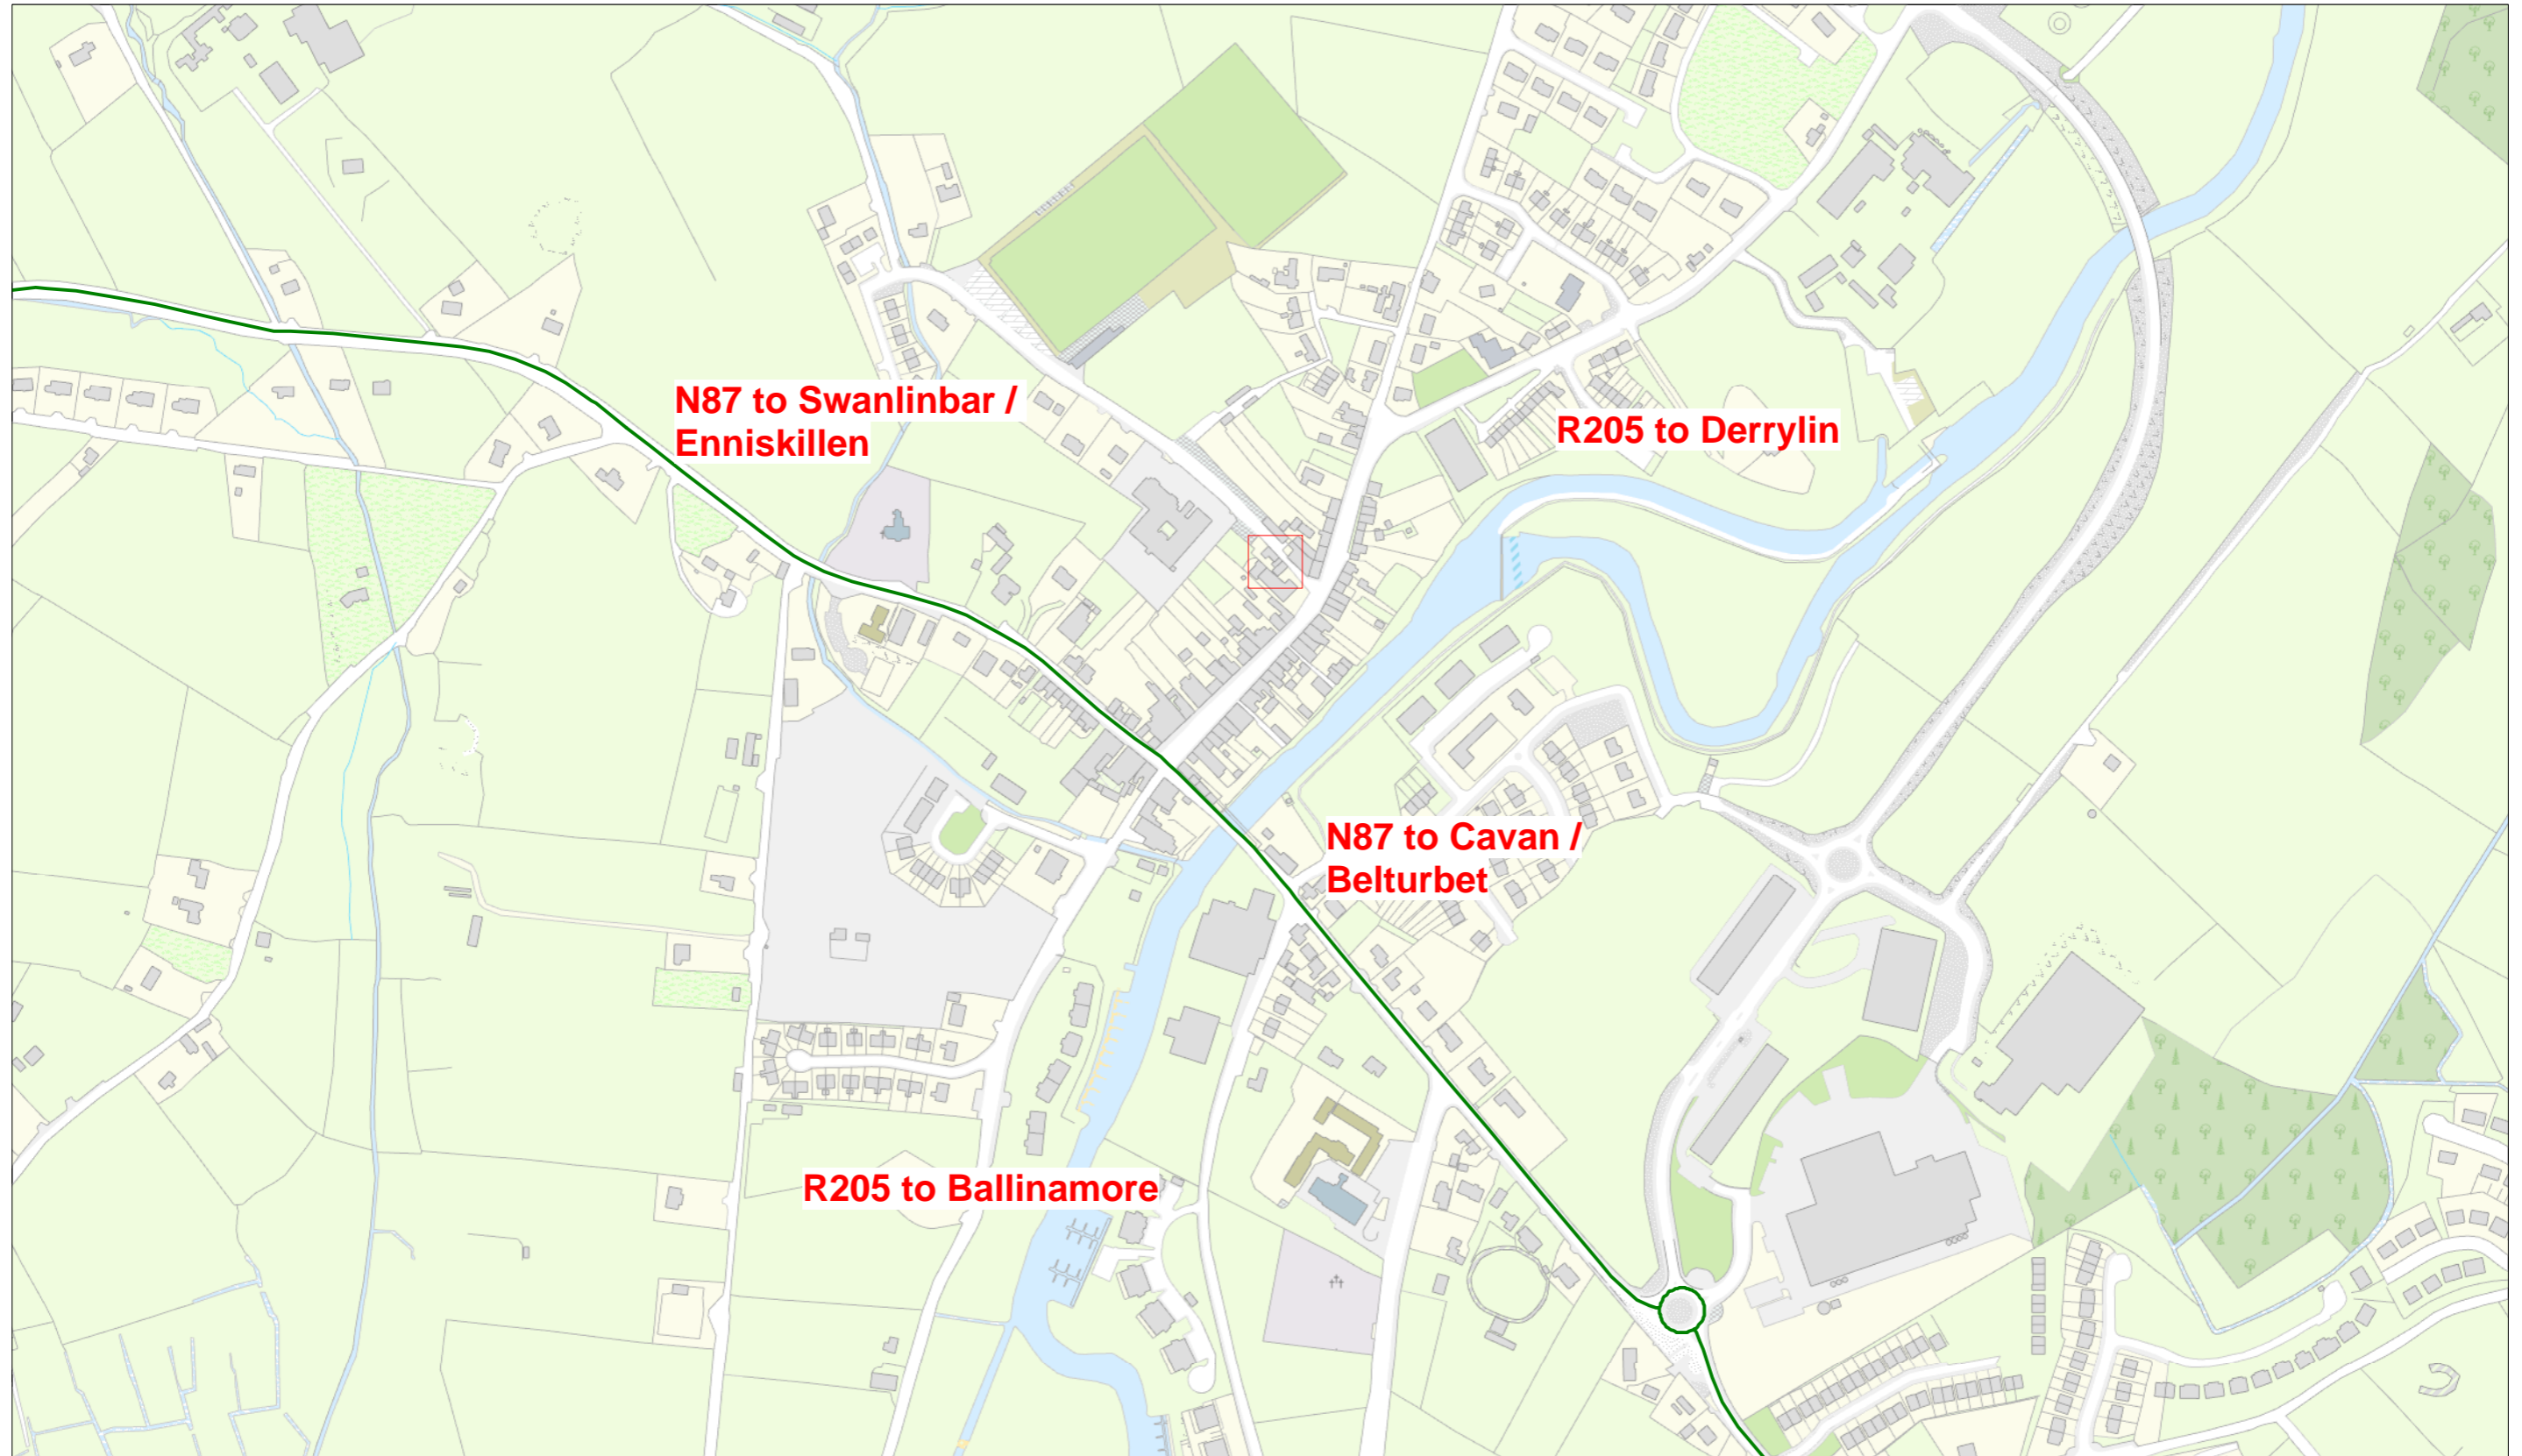

CYAL50341542 @National Mapping Division of Talite Eireann

Drawn By:	GH
Survey By:	
Date:	15:03:24
Scale:	1:5000